

① Foundation
 1/16" = 1'-0"



Lowgrey
 Designs

www.LowgreyDesigns.com

Nelson

Guest House

Flatwork/Concrete

Project number 001


Date 11/28/2021

Drawn by ABN

Checked by Checker

103

Scale 1/16" = 1'-0"

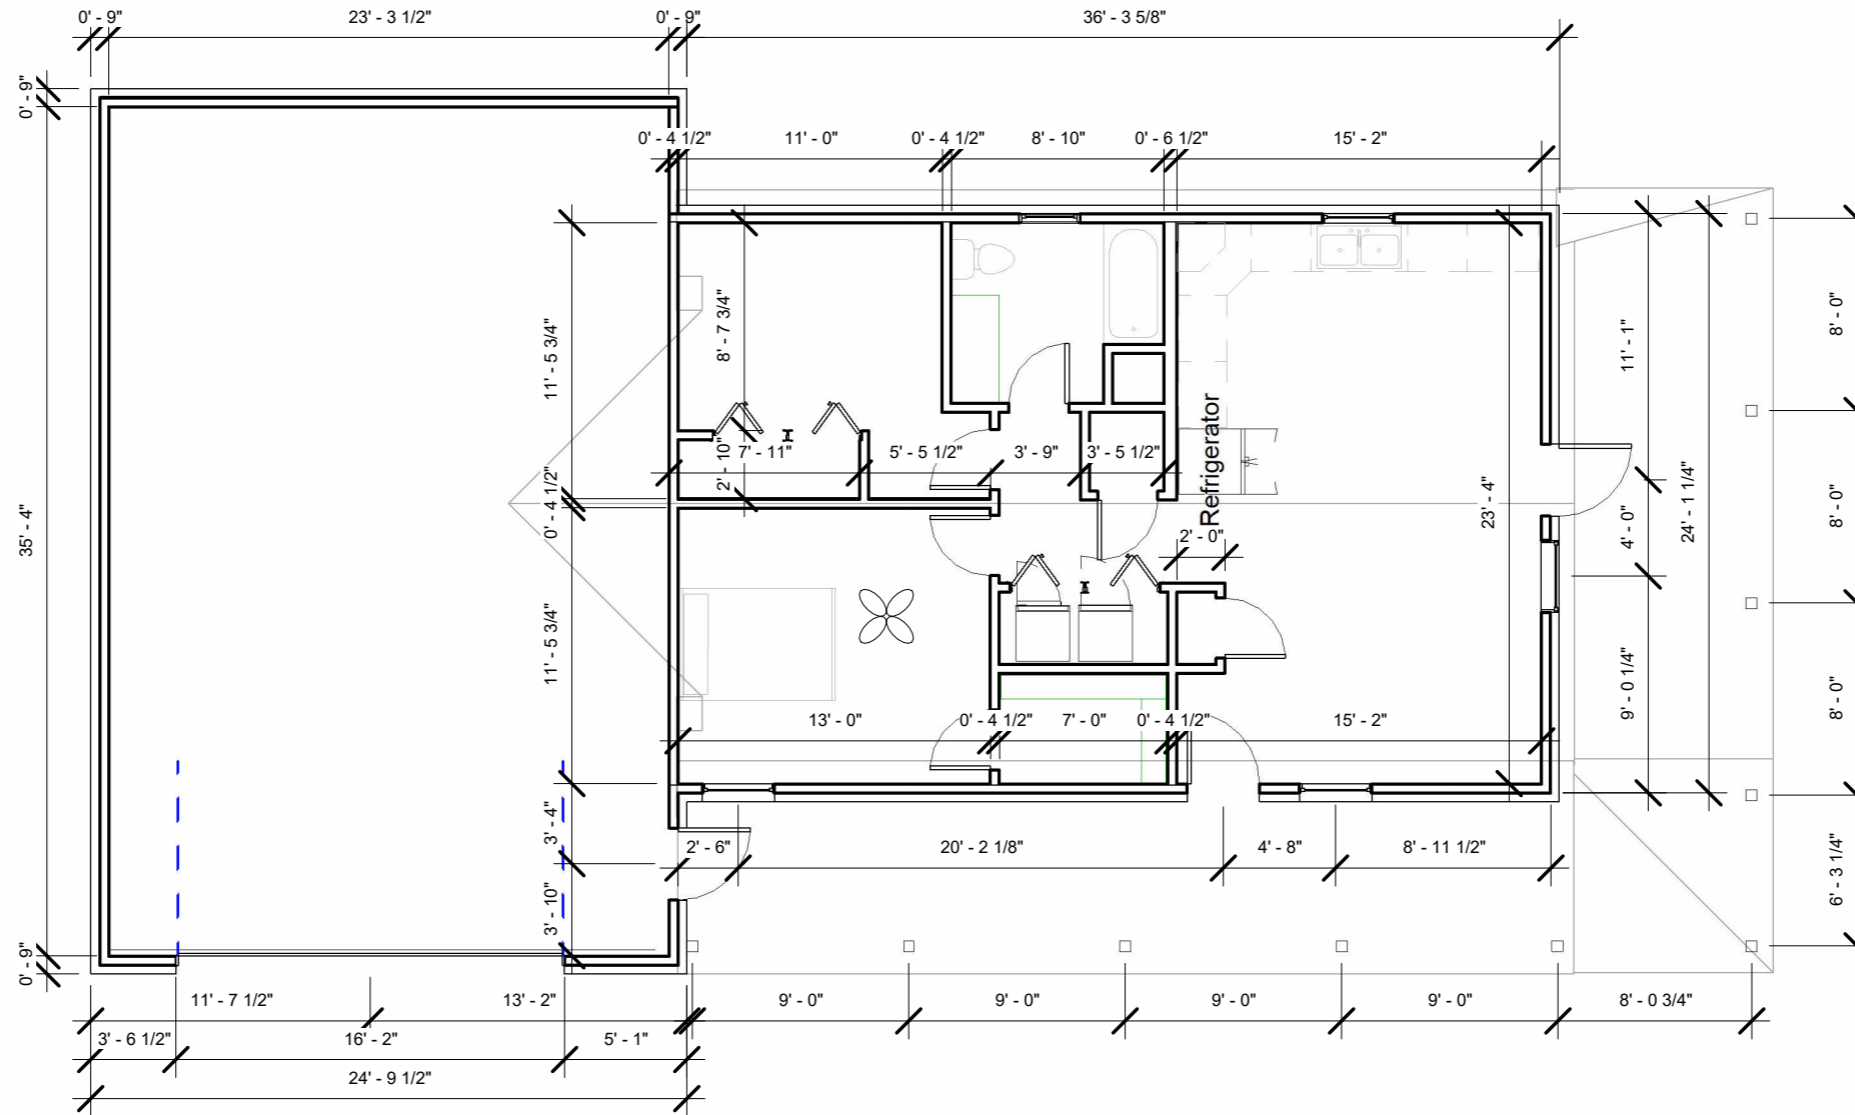

① Level 1
1/8" = 1'-0"




Lowgrey Designs
www.LowgreyDesigns.com


Nelson
Guest House

No.	Description	Date

First Floor		
Project number	001	104
Date	11/28/2021	
Drawn by	Andrew Nelson	
Checked by	Checker	
		Scale 1/8" = 1'-0"

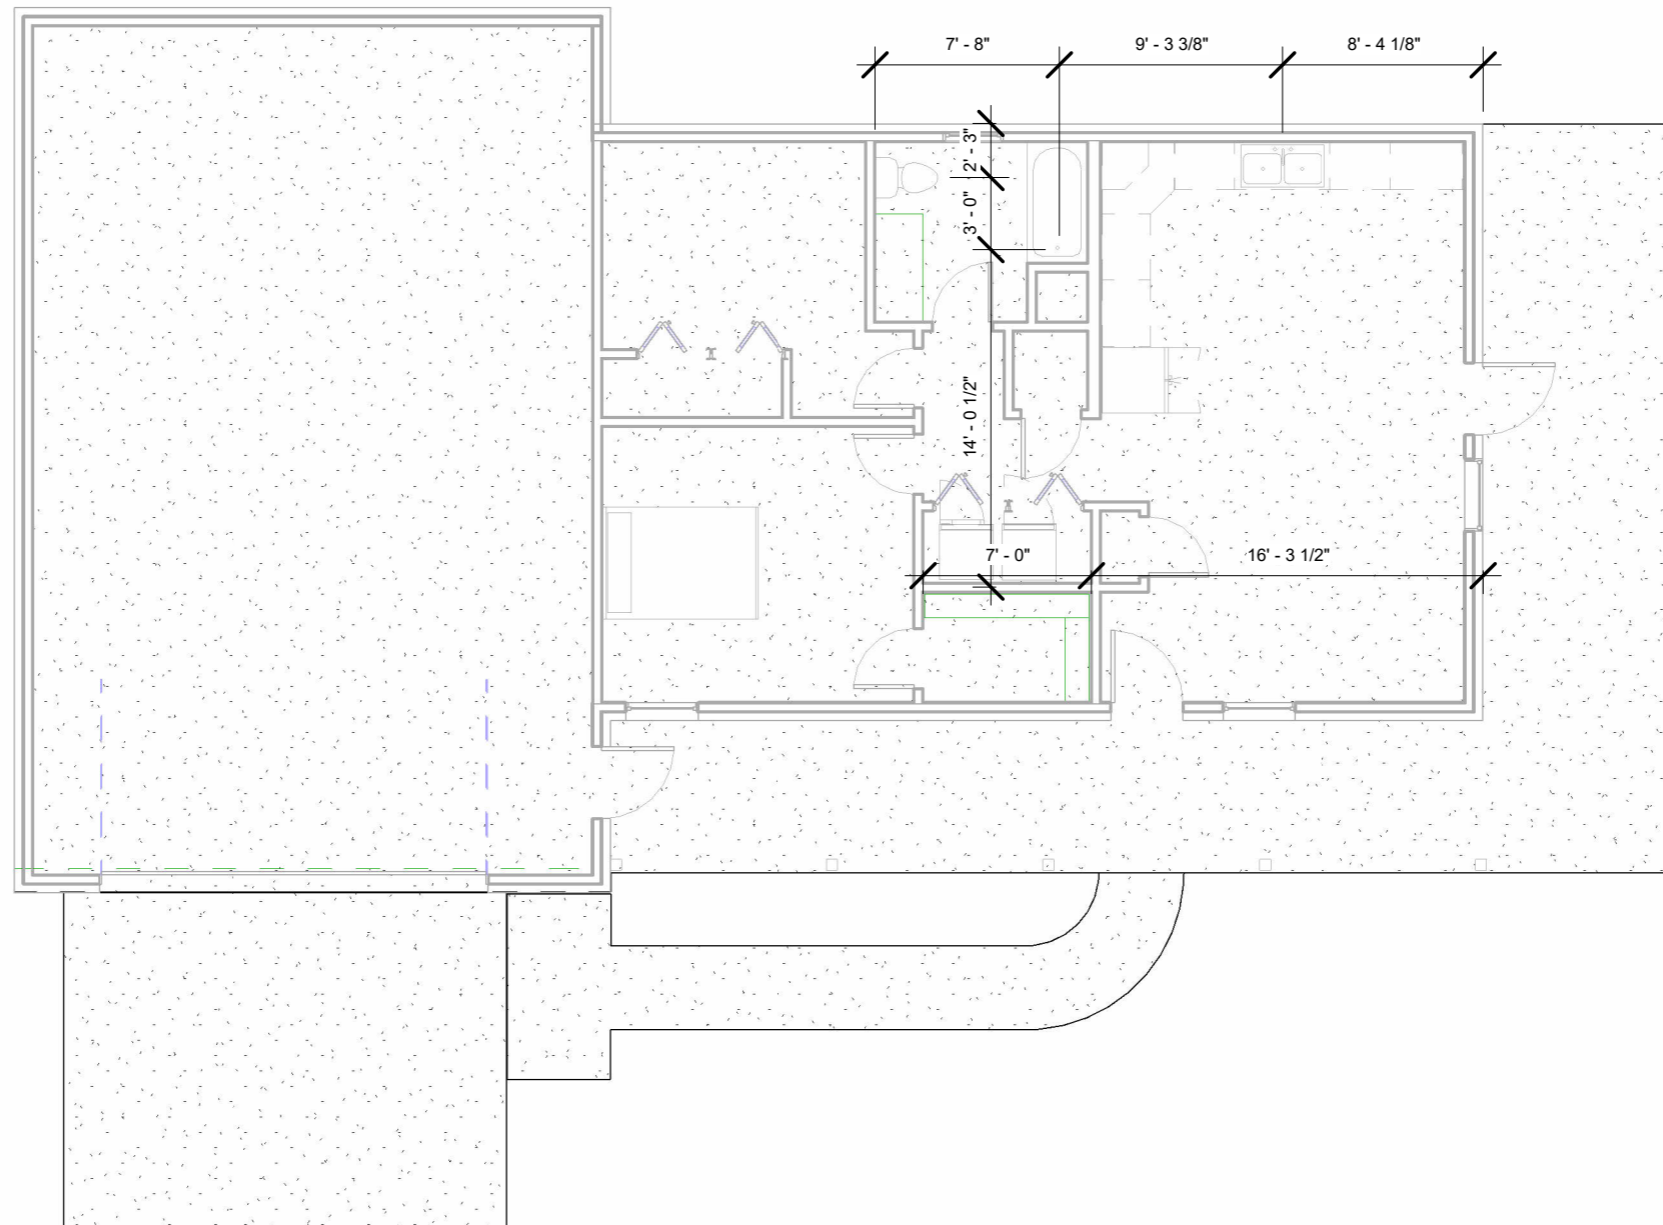

① Foundation w/Plumbing
1/8" = 1'-0"

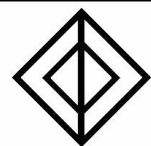



Lowgrey Designs

www.LowgreyDesigns.com

Nelson
Guest House

No.	Description	Date

Plumbing Through Foundation		
Project number	001	107
Date	11/28/2021	
Drawn by	Author	
Checked by	Checker	
Scale		1/8" = 1'-0"

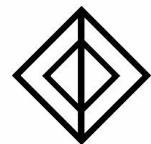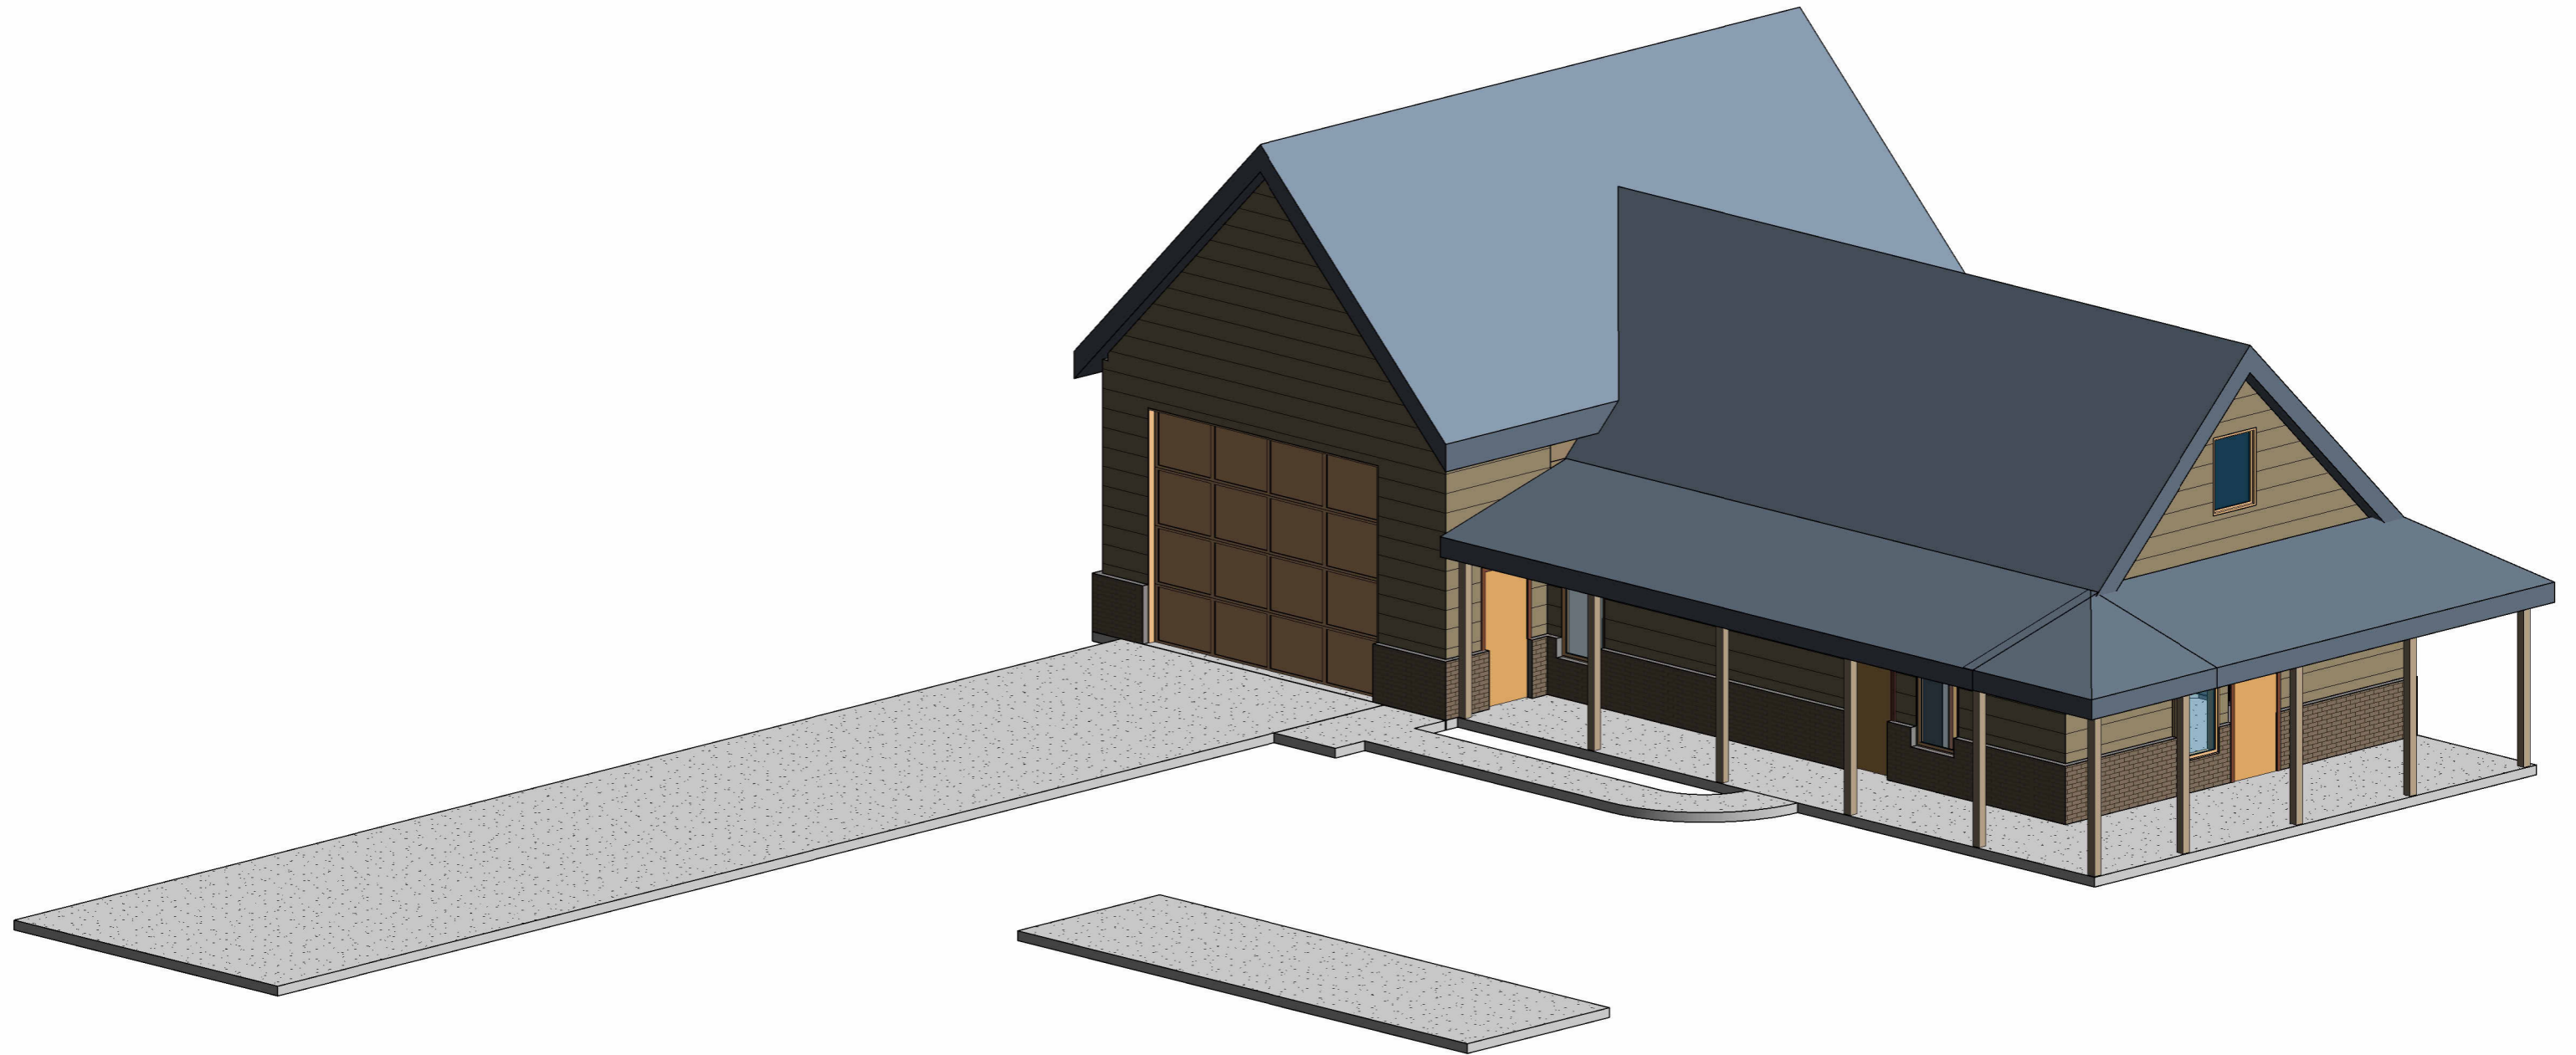

Lowgrey Designs

www.LowgreyDesigns.com

Nelson
Guest House


No.	Description	Date

3D Front


Project number	001
Date	11/28/2021
Drawn by	Author
Checked by	Checker

108

Scale

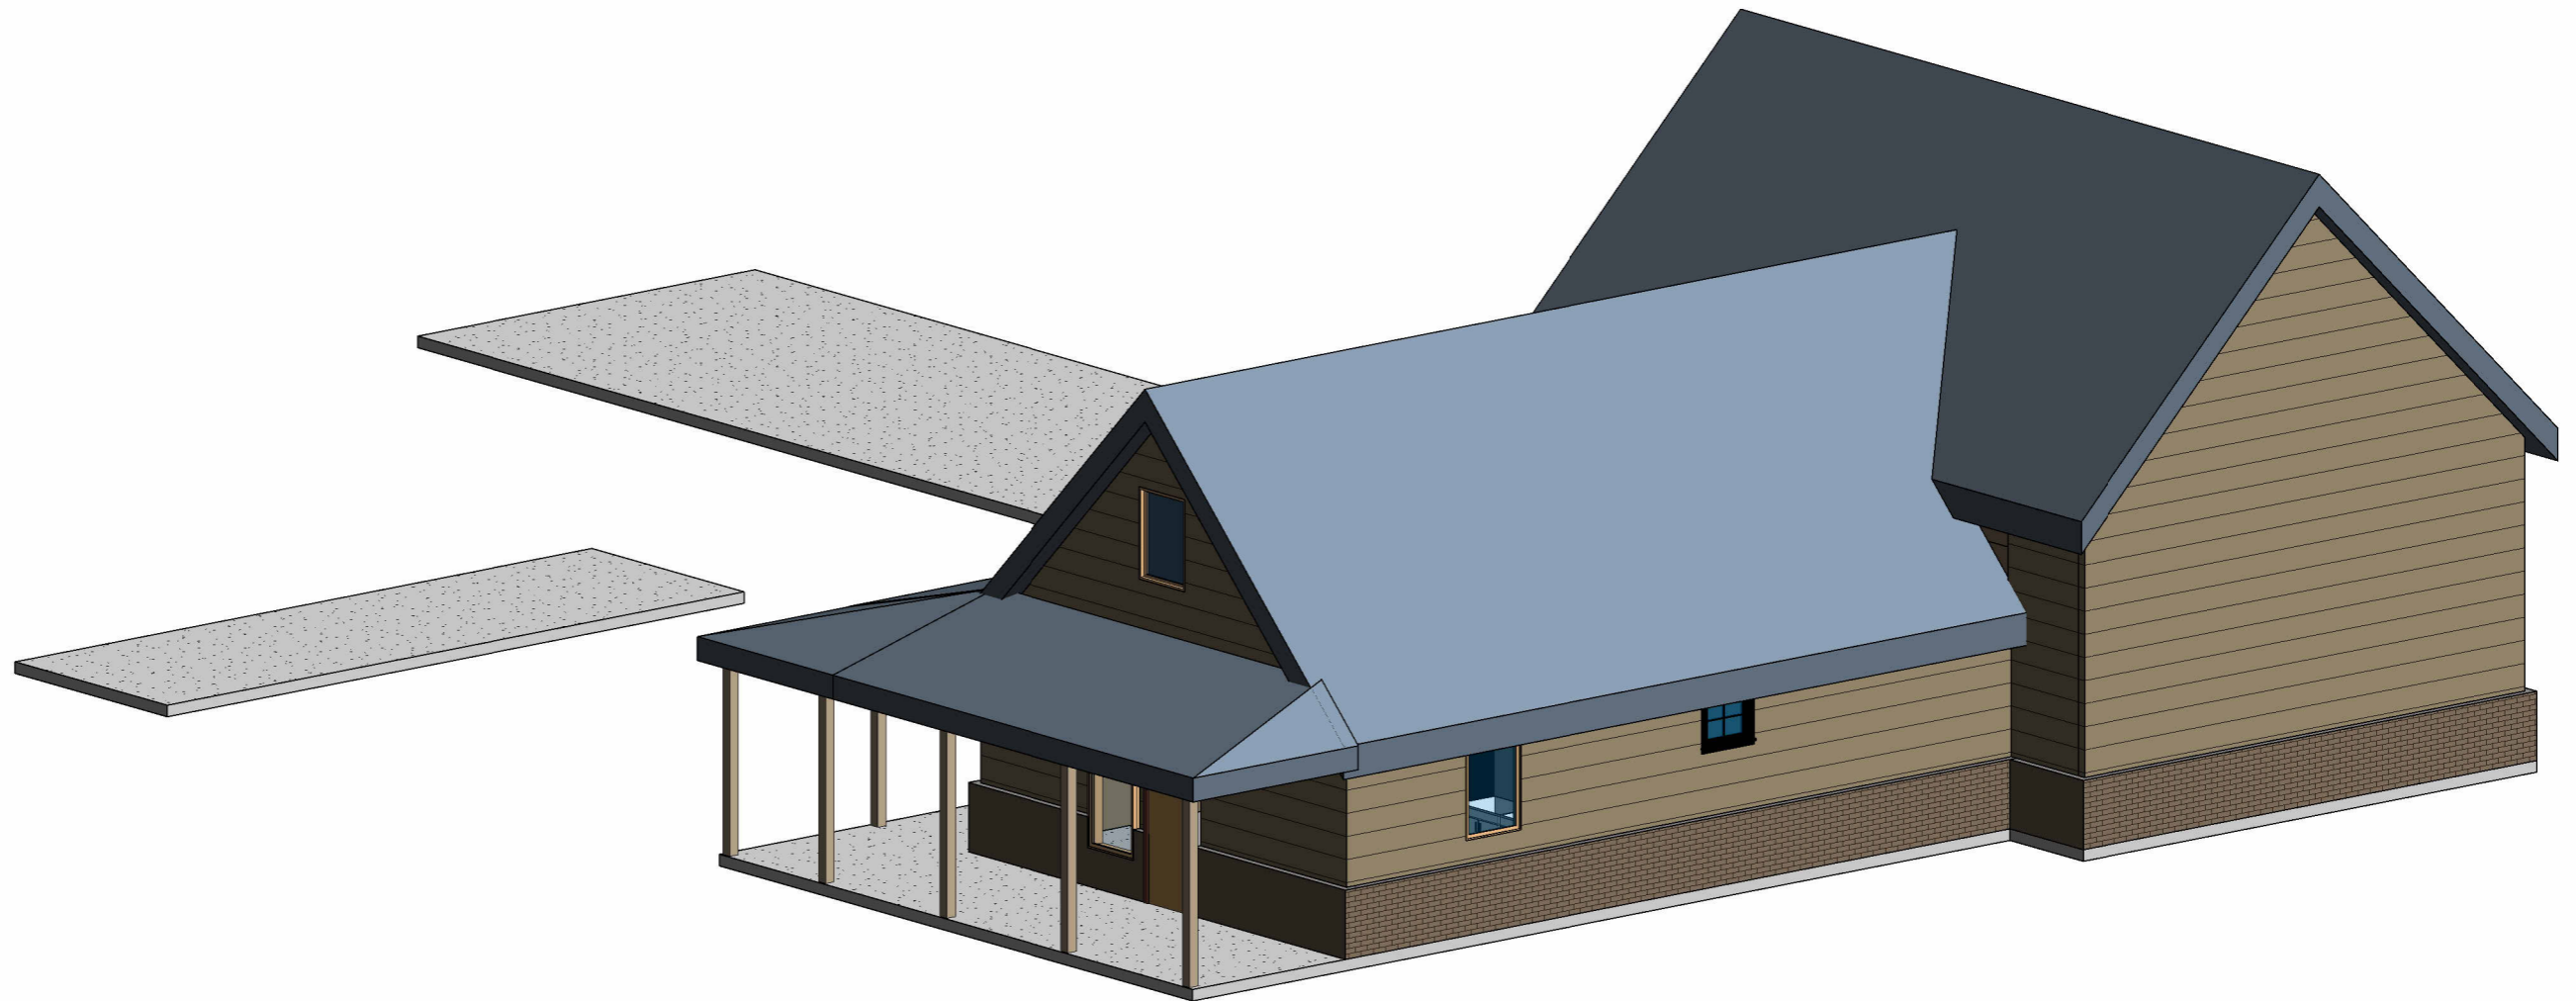

① 3D Back Deck View

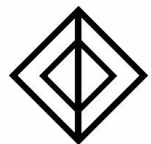



Lowgrey Designs

www.LowgreyDesigns.com

Nelson
Guest House

No.	Description	Date

3D Back		
Project number	001	109
Date	11/28/2021	
Drawn by	Author	
Checked by	Checker	
		Scale

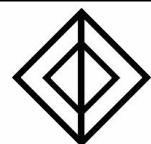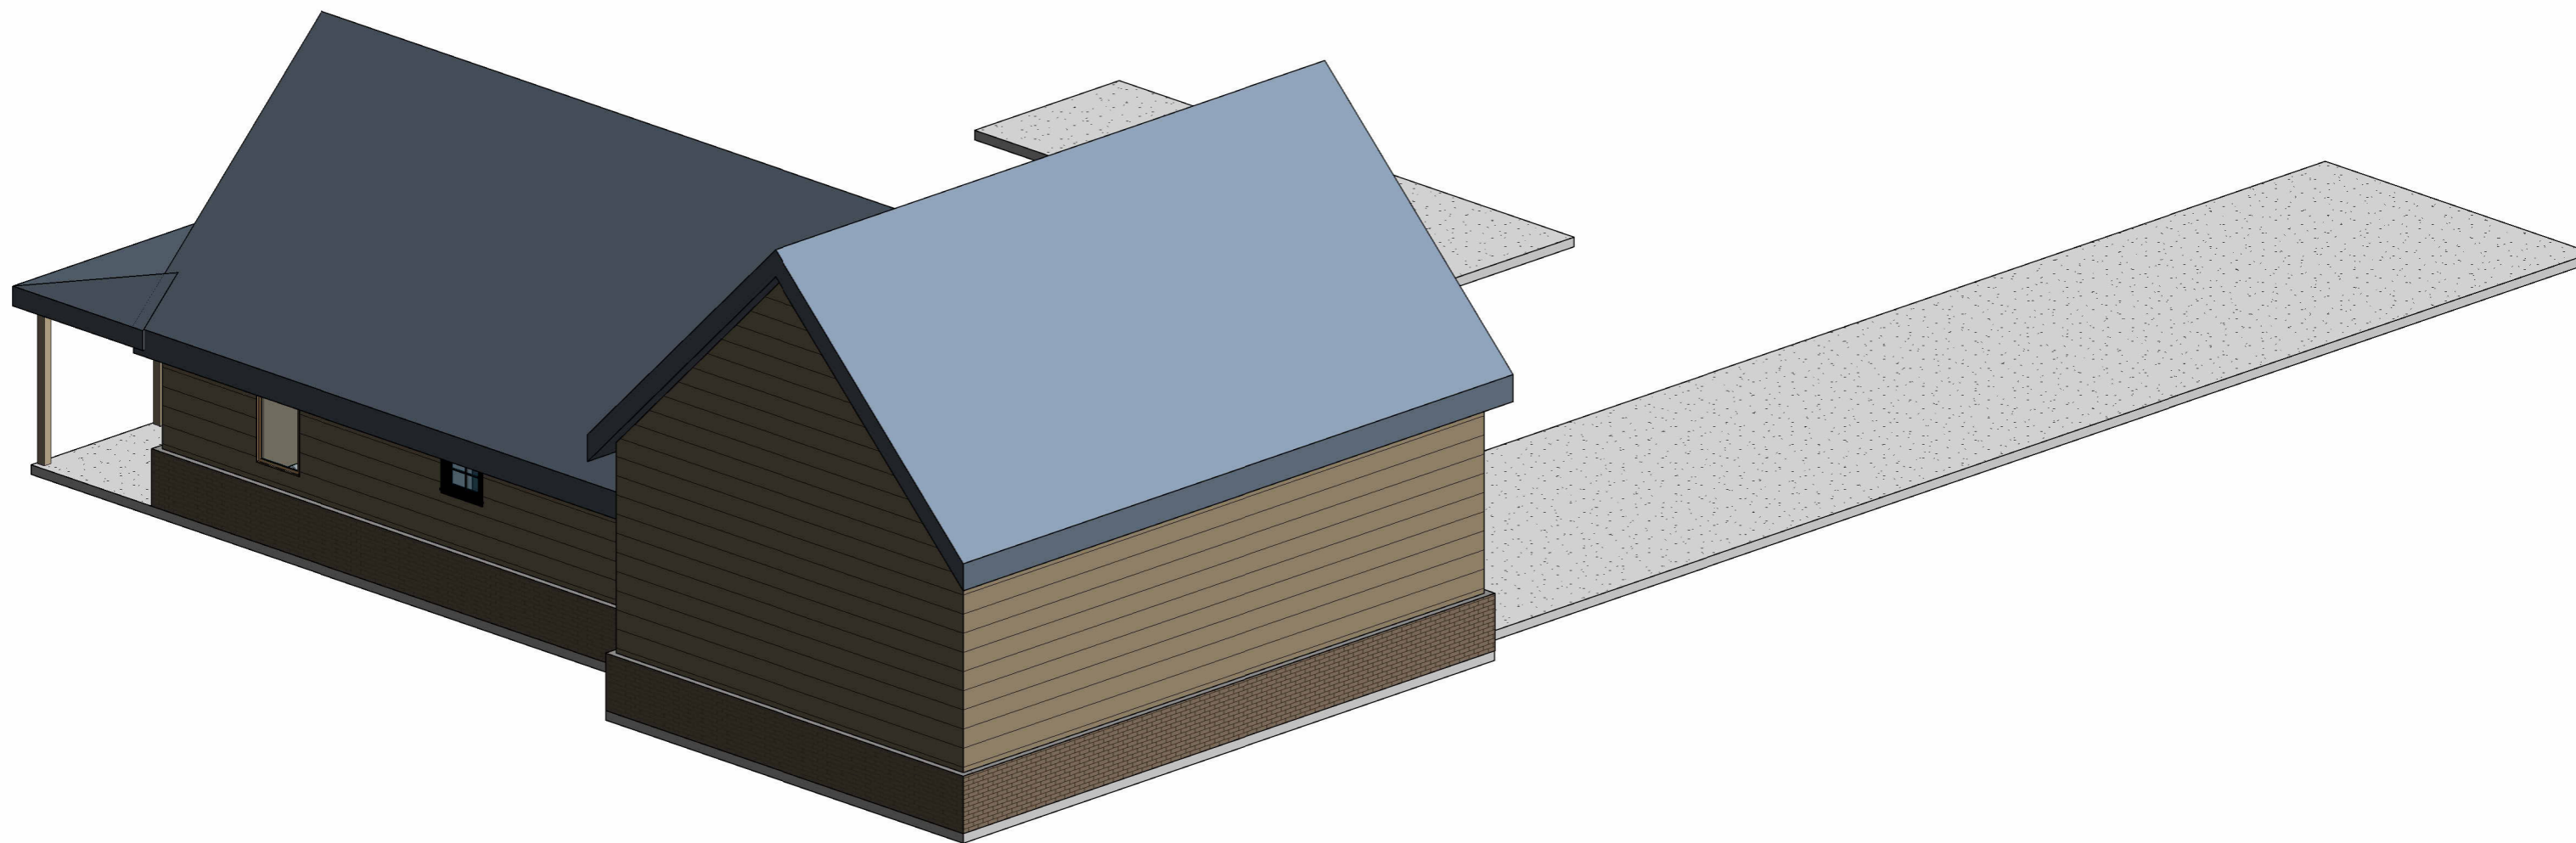

Lowgrey Designs

www.LowgreyDesigns.com


Nelson
Guest House

No.	Description	Date


3D Back Garage

Project number	001
Date	11/28/2021
Drawn by	Andrew Nelson
Checked by	Checker

110
Scale

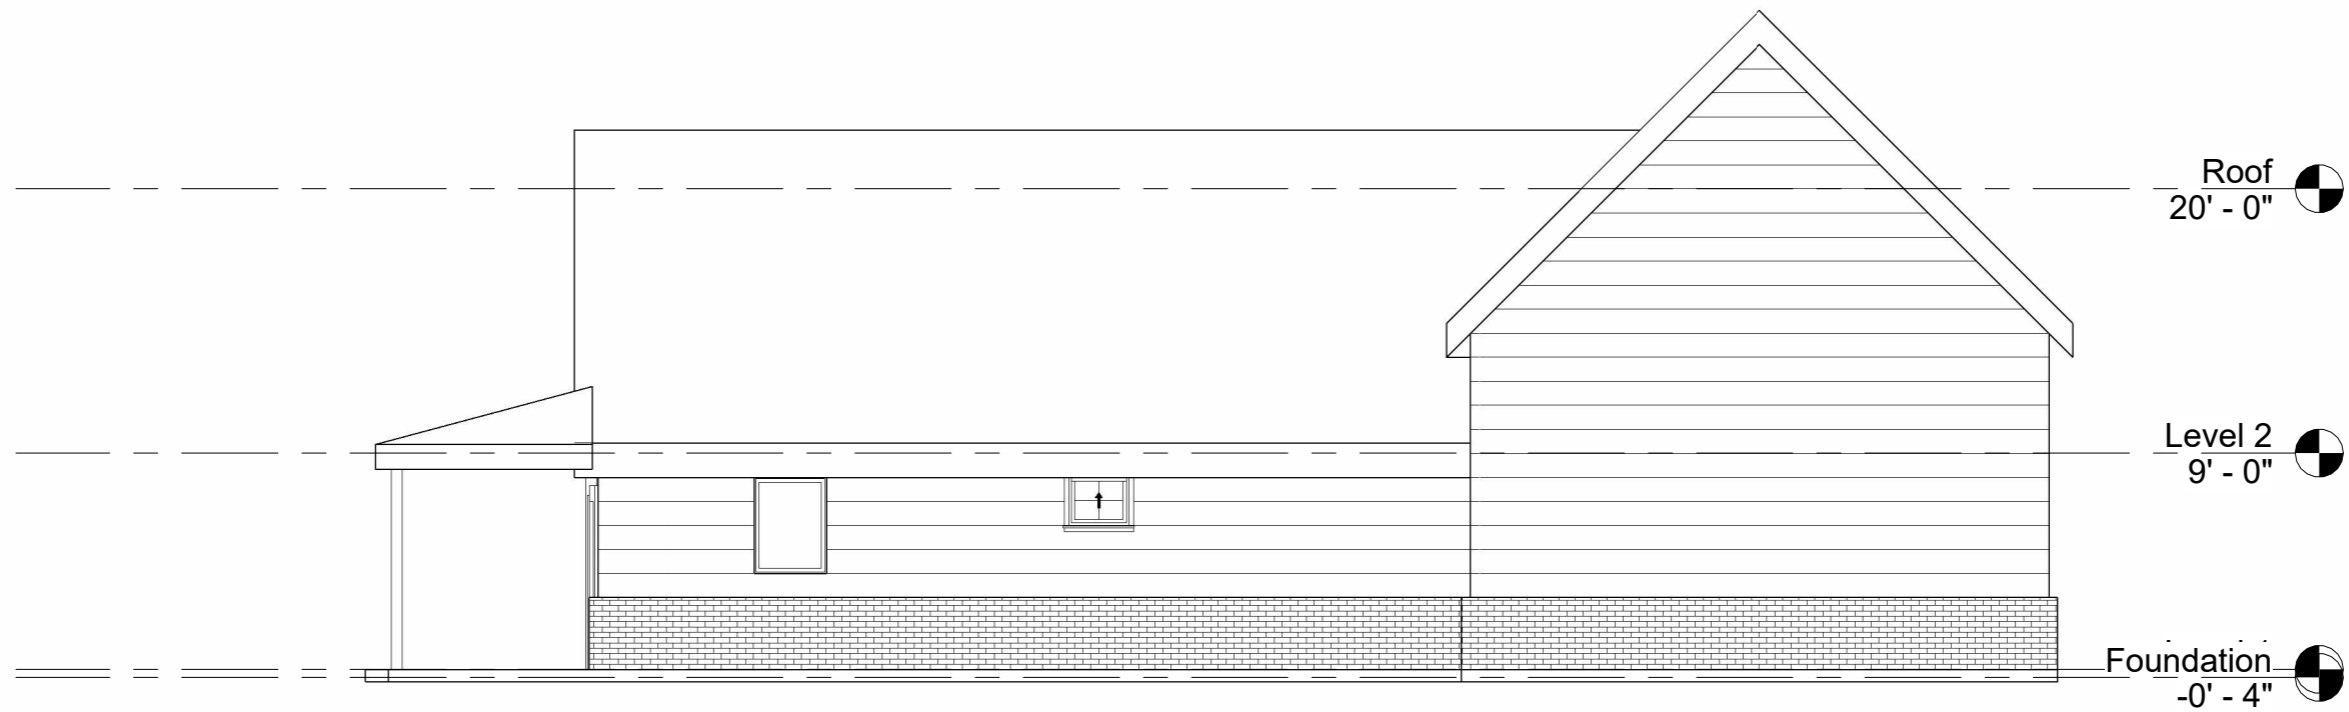

① North
1/8" = 1'-0"

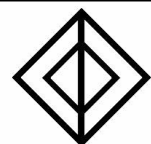


Lowgrey Designs

www.LowgreyDesigns.com


Nelson
Guest House

No.	Description	Date

North Elevation		
Project number	001	111
Date	11/28/2021	
Drawn by	Author	
Checked by	Checker	
Scale		1/8" = 1'-0"

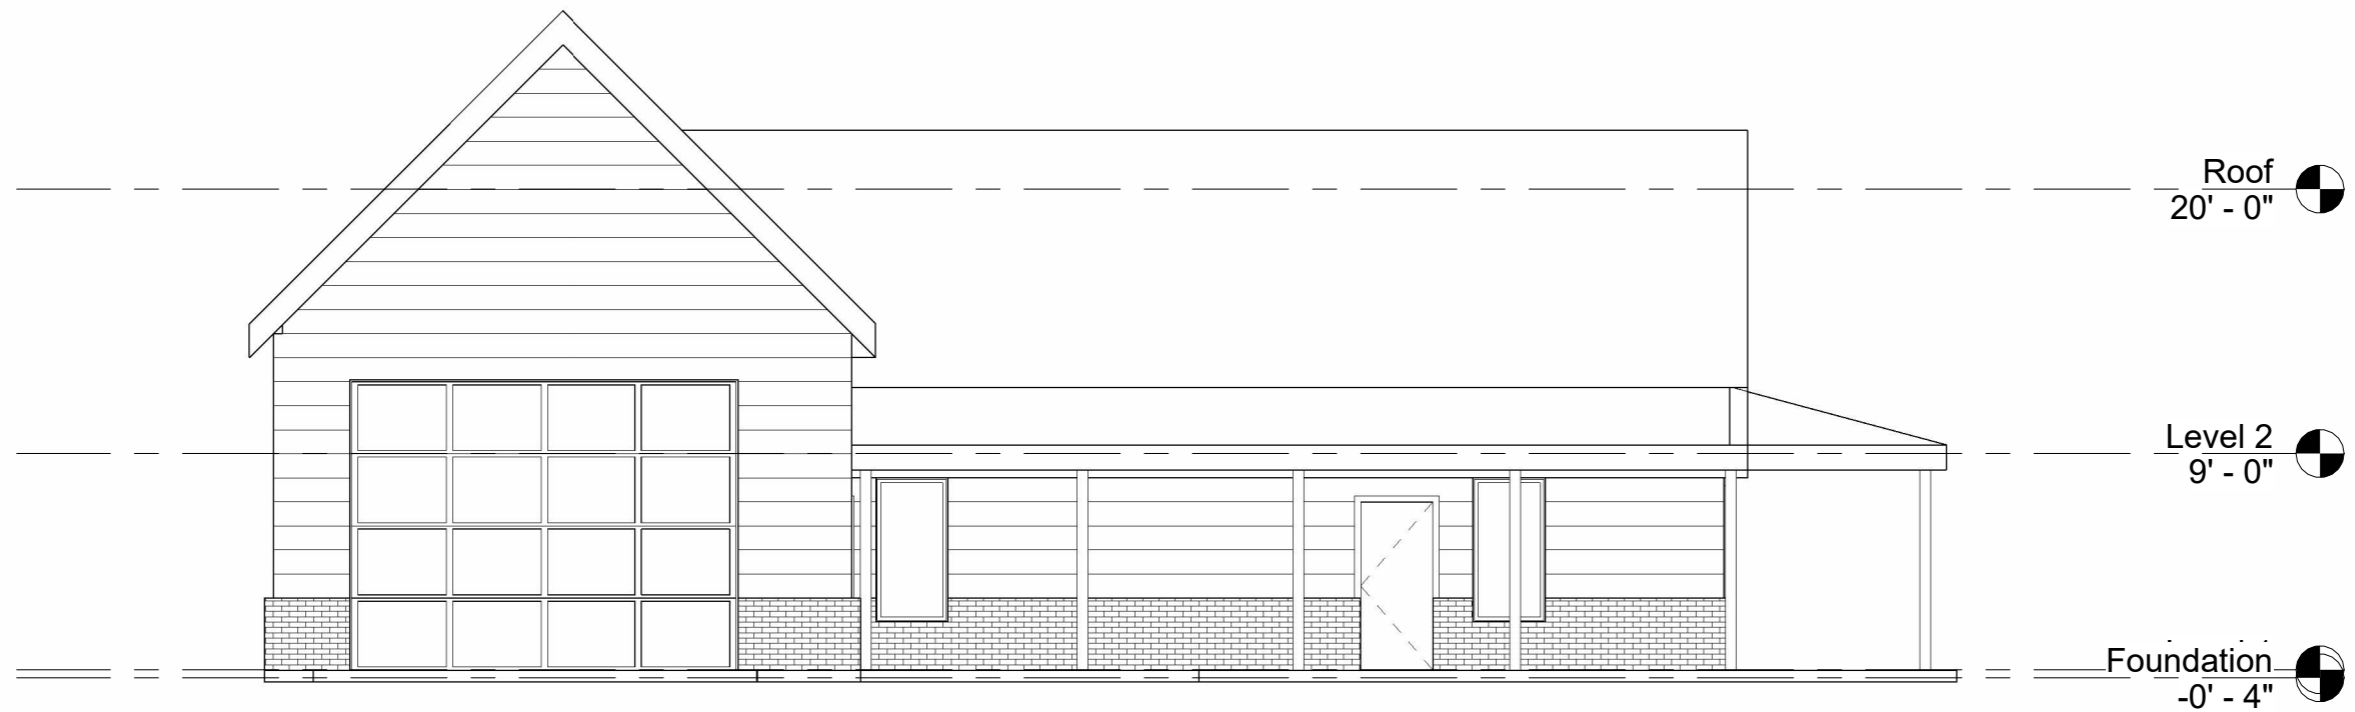

① South
1/8" = 1'-0"

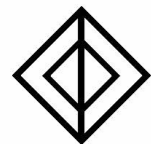

Lowgrey Designs

www.LowgreyDesigns.com

Nelson
Guest House

No.	Description	Date

South Elevation


Project number	001
Date	11/28/2021
Drawn by	Author
Checked by	Checker

112

Scale 1/8" = 1'-0"



① East
1/8" = 1'-0"

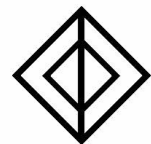


Lowgrey Designs

www.LowgreyDesigns.com


Nelson
Guest House

No.	Description	Date

East Elevation		
Project number	001	113
Date	11/28/2021	
Drawn by	Author	
Checked by	Checker	
Scale		1/8" = 1'-0"

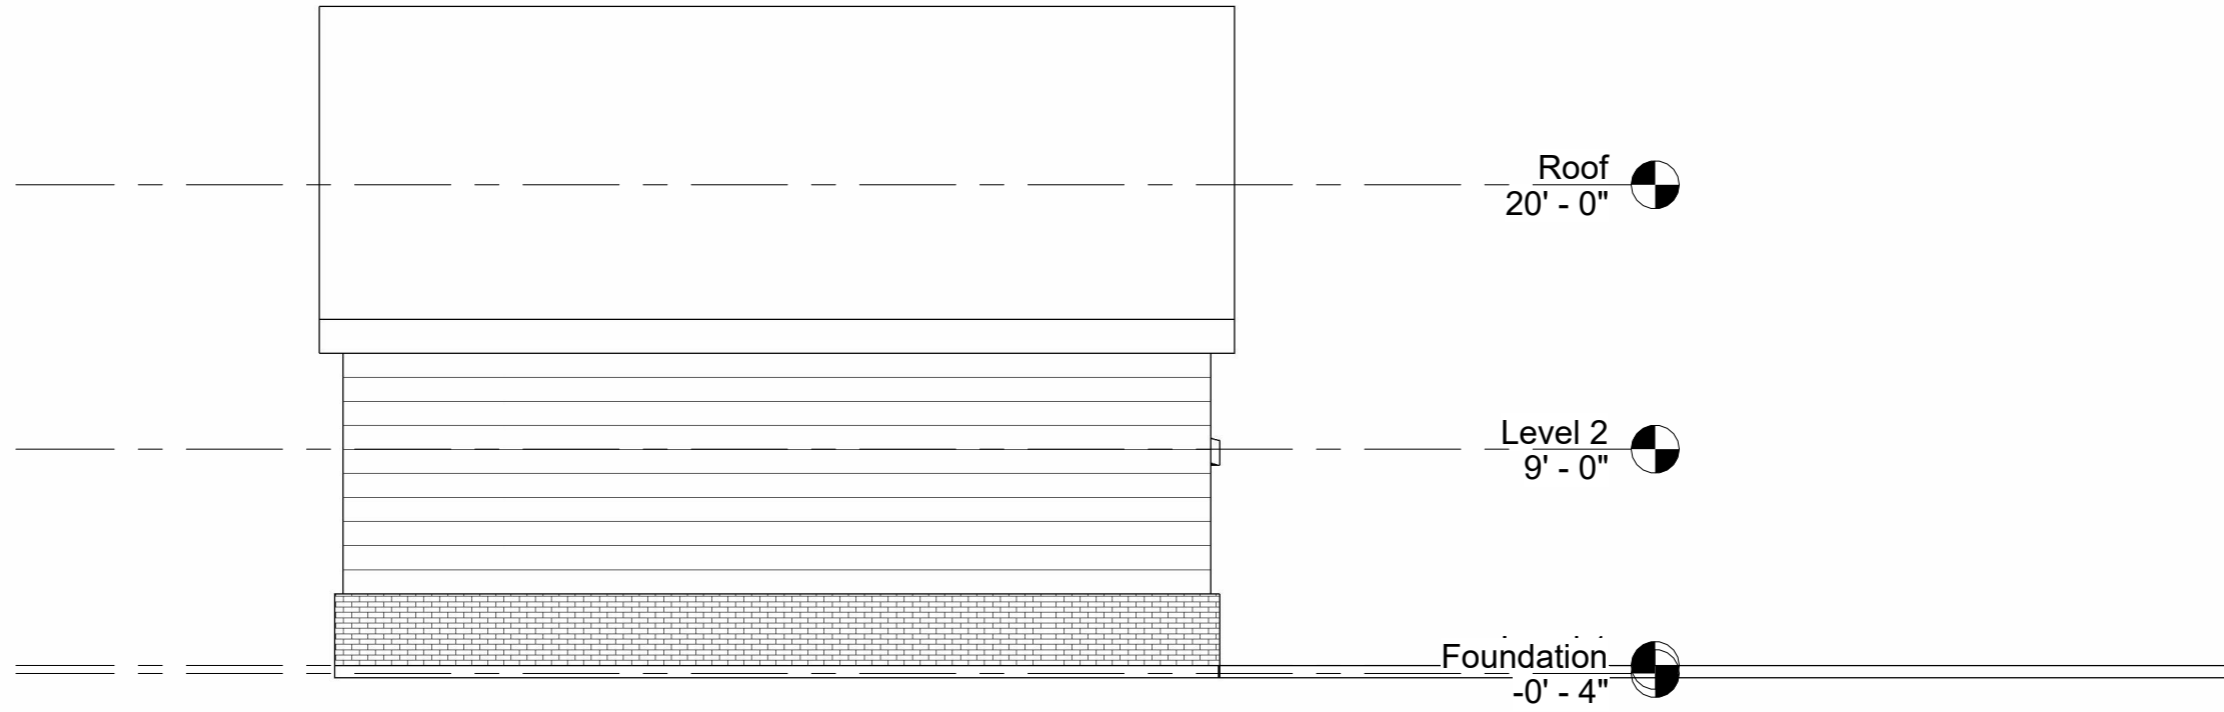

① West
1/8" = 1'-0"

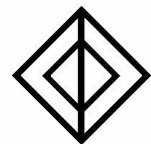

Lowgrey Designs

www.LowgreyDesigns.com

Nelson
Guest House

No.	Description	Date

West Elevation

Project number	001
Date	11/28/2021
Drawn by	Author
Checked by	Checker

114

Scale 1/8" = 1'-0"